


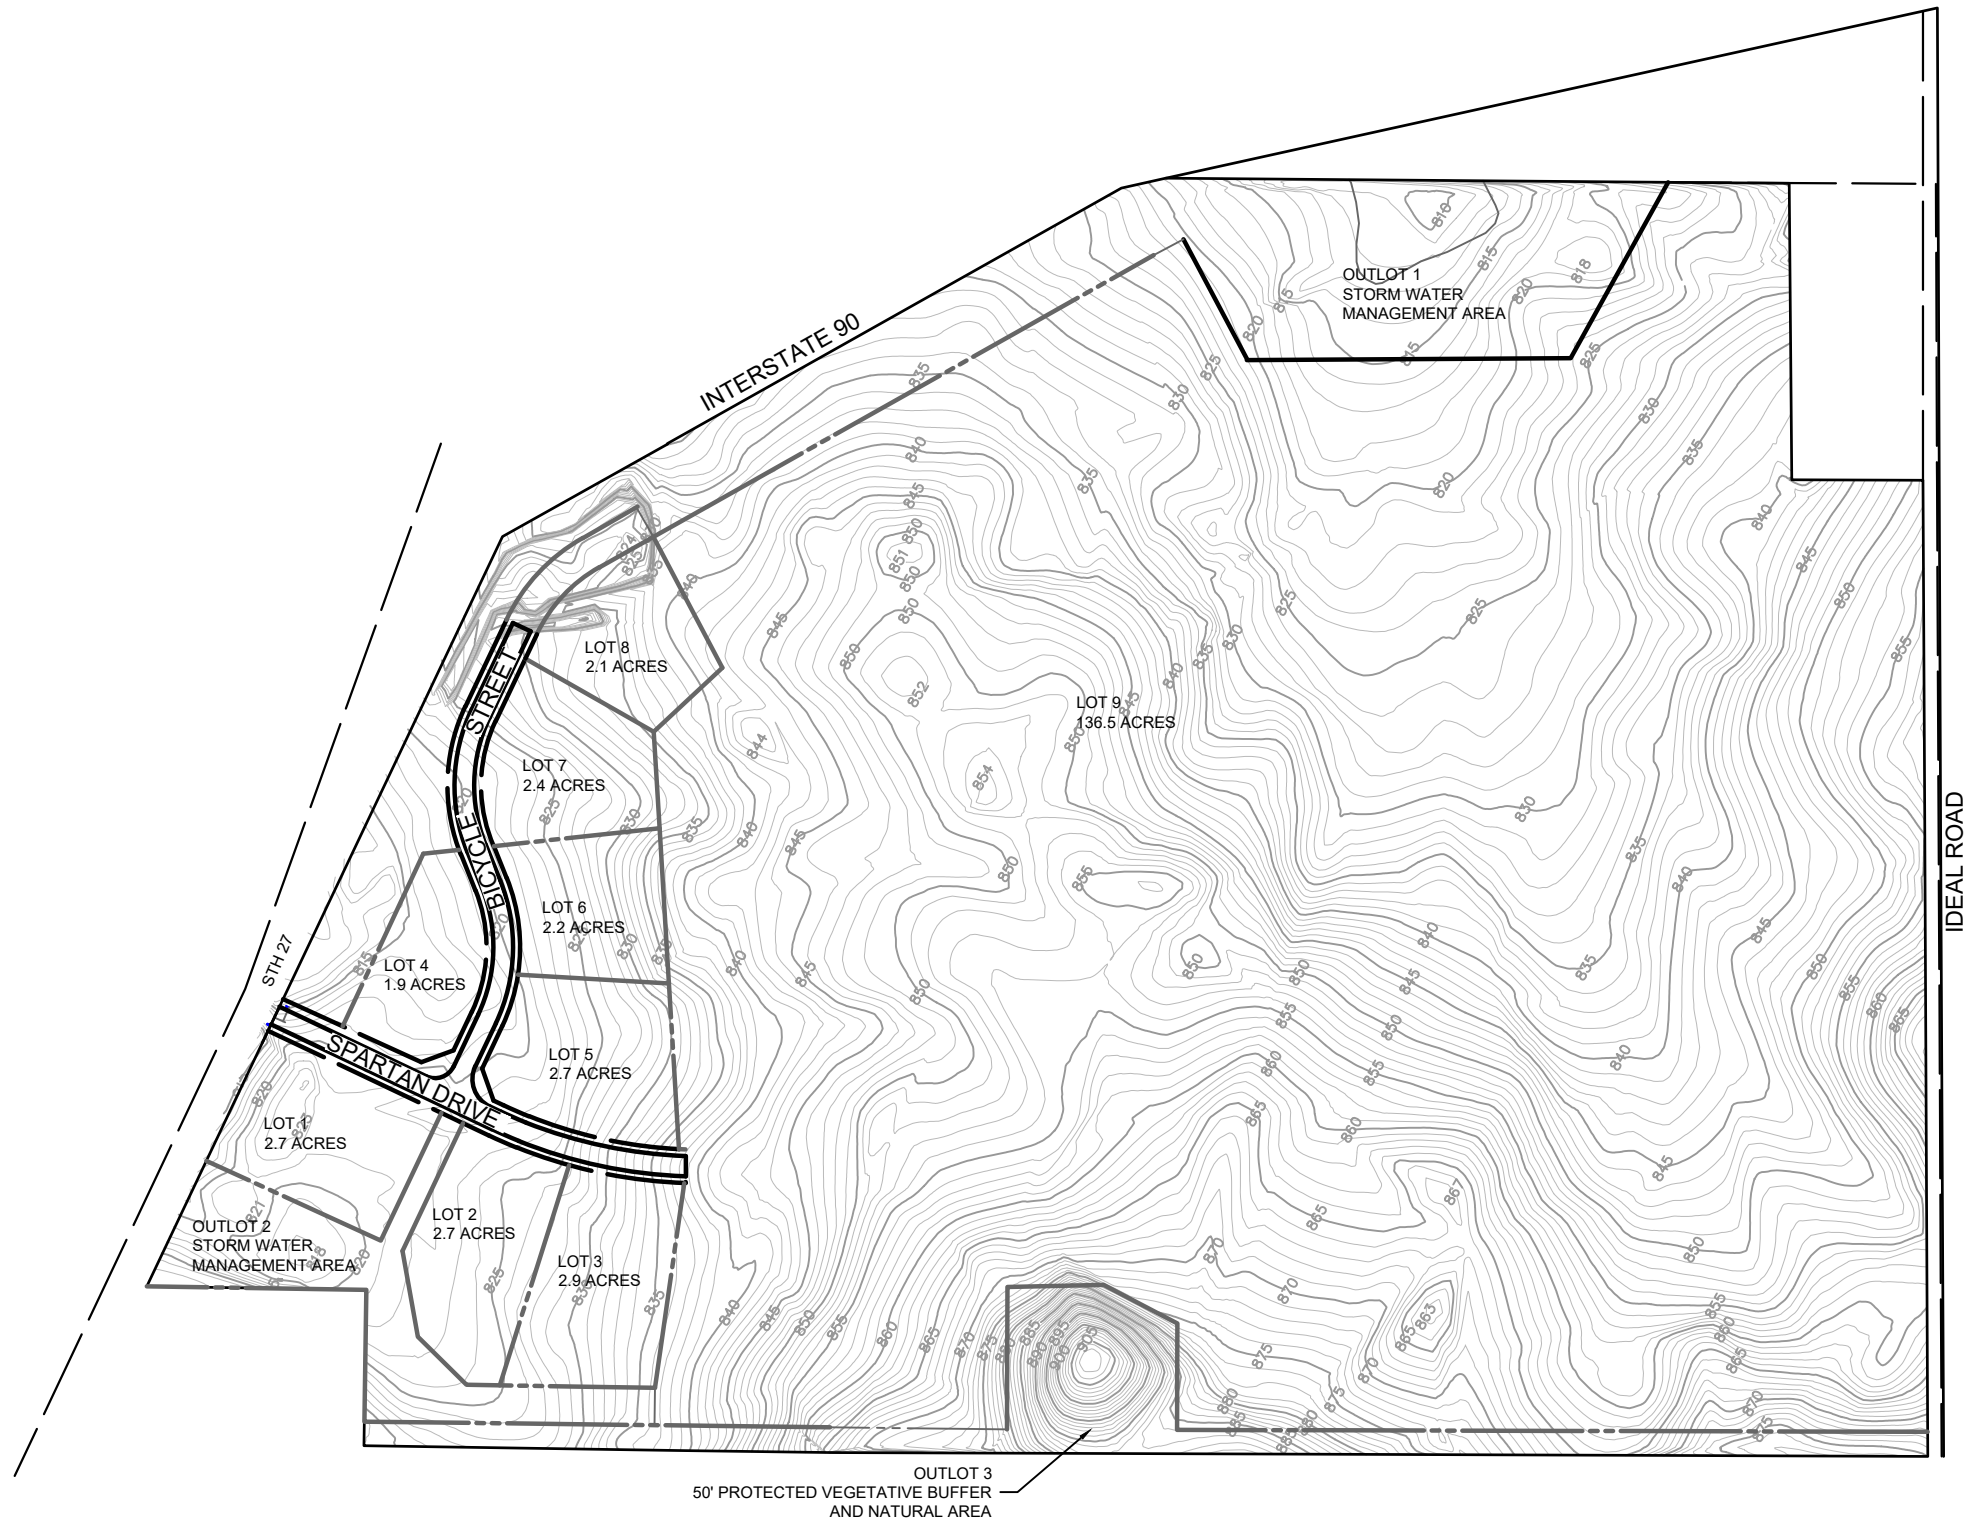

PROJECT NO.:	---	SCALE: AS SHOWN	NO.	DATE	REVISION	BY
PROJECT DATE:	---	DRAWN BY: INIT	---	---	---	---
F.B.:	---	CHECKED BY: INIT	---	---	---	---
PLOT DATE: 4/4/17, P:\50s\5100051035\CADD\C3D\00051035_concept revised 012417.dwg						

PRELIMINARY




ARCHITECTURE | ENGINEERING | ENVIRONMENTAL
FUNDING | PLANNING | SURVEYING
1230 South Blvd Baraboo, WI 53913
(608) 356-2771 (800) 362-4505
www.msa-ps.com
© MSA Professional Services, Inc.

WIS 27 & I-90 BUSINESS PARK
CITY OF SPARTAN
MONROE COUNTY, WI

PHASE 1 OVERVIEW MAP

FILE NO.

SHEET
1

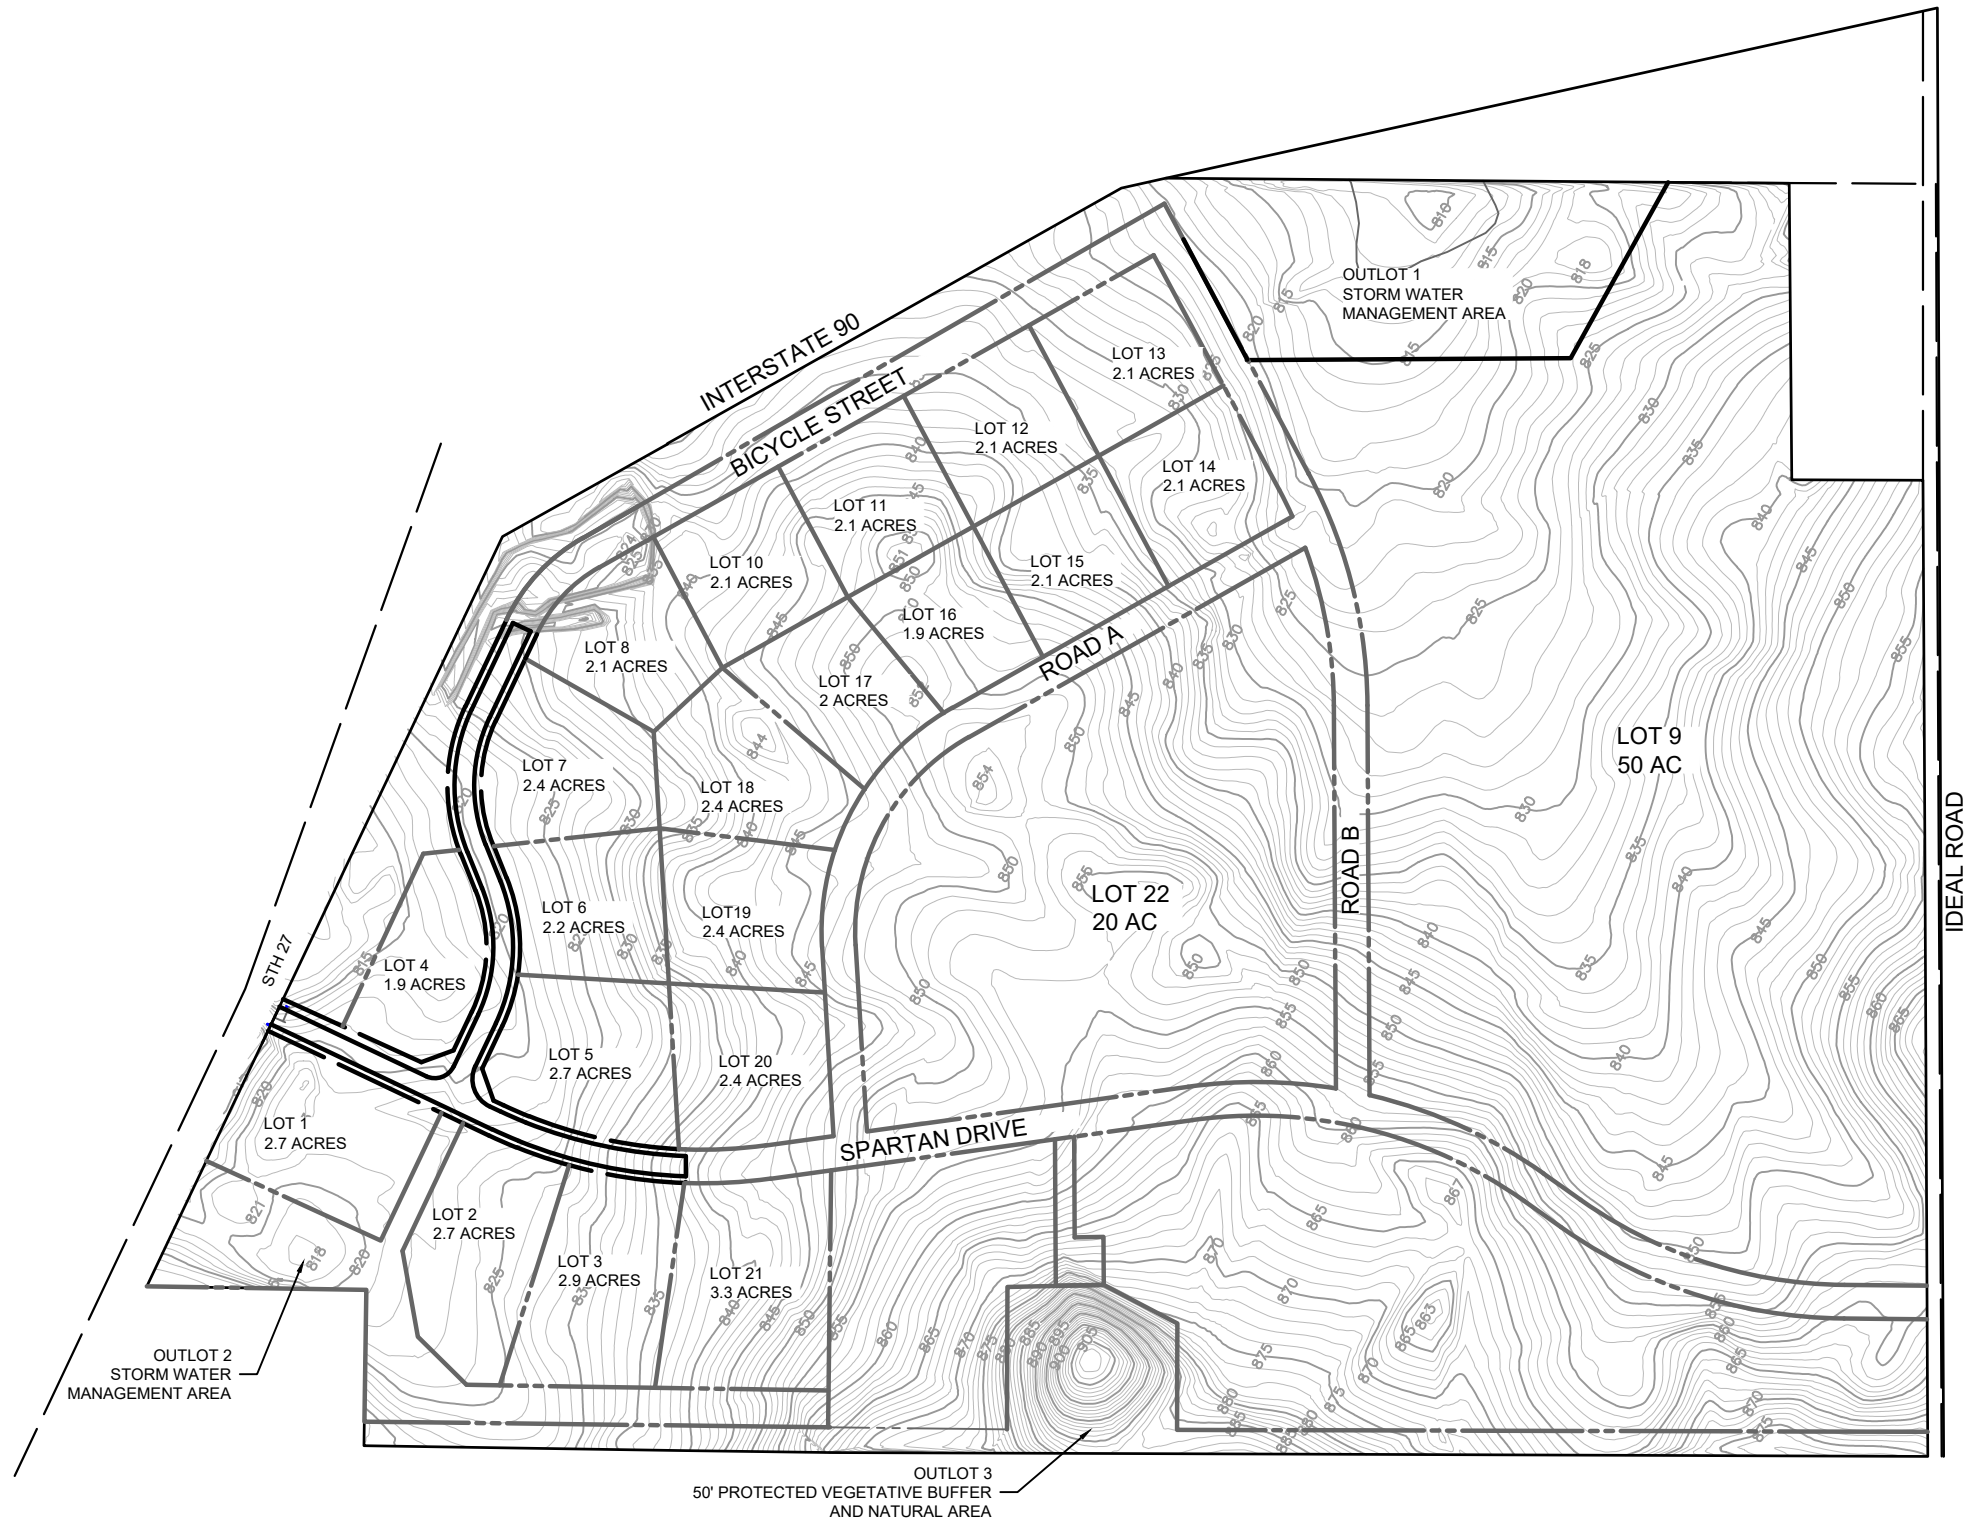

PROJECT NO.:	---	SCALE: AS SHOWN	NO.	DATE	REVISION	BY
PROJECT DATE:	---	DRAWN BY:	INIT	---	---	---
F.B.:	---	CHECKED BY:	INIT	---	---	---
PLOT DATE: 4/4/17, P:\50s\5100051035\CADD\C3D\00051035_concept_revised 012417.dwg						

PRELIMINARY



ARCHITECTURE | ENGINEERING | ENVIRONMENTAL
FUNDING | PLANNING | SURVEYING
1230 South Blvd Baraboo, WI 53913
(608) 356-2771 (800) 362-4505
www.msa-ps.com
© MSA Professional Services, Inc.

WIS 27 & I-90 BUSINESS PARK
CITY OF SPARTAN
MONROE COUNTY, WI

PHASE 2 OVERVIEW MAP

FILE NO.

SHEET
2